


Department Legend

- Circulation
- Emergency
- Hospital Support
- Imaging
- Kitchen / Dining
- Maternity
- Mortuary
- Offices / Meeting
- Out-Patients
- Plant Internal
- Reception / Entrance
- SAS
- Therapy



Scale convertor

A1 Scale - A3 Scale	A1 Scale - A3 Scale
1:1	1:2
1:10	1:20
1:50	1:100
1:250	1:500

Rev. Date Amendment

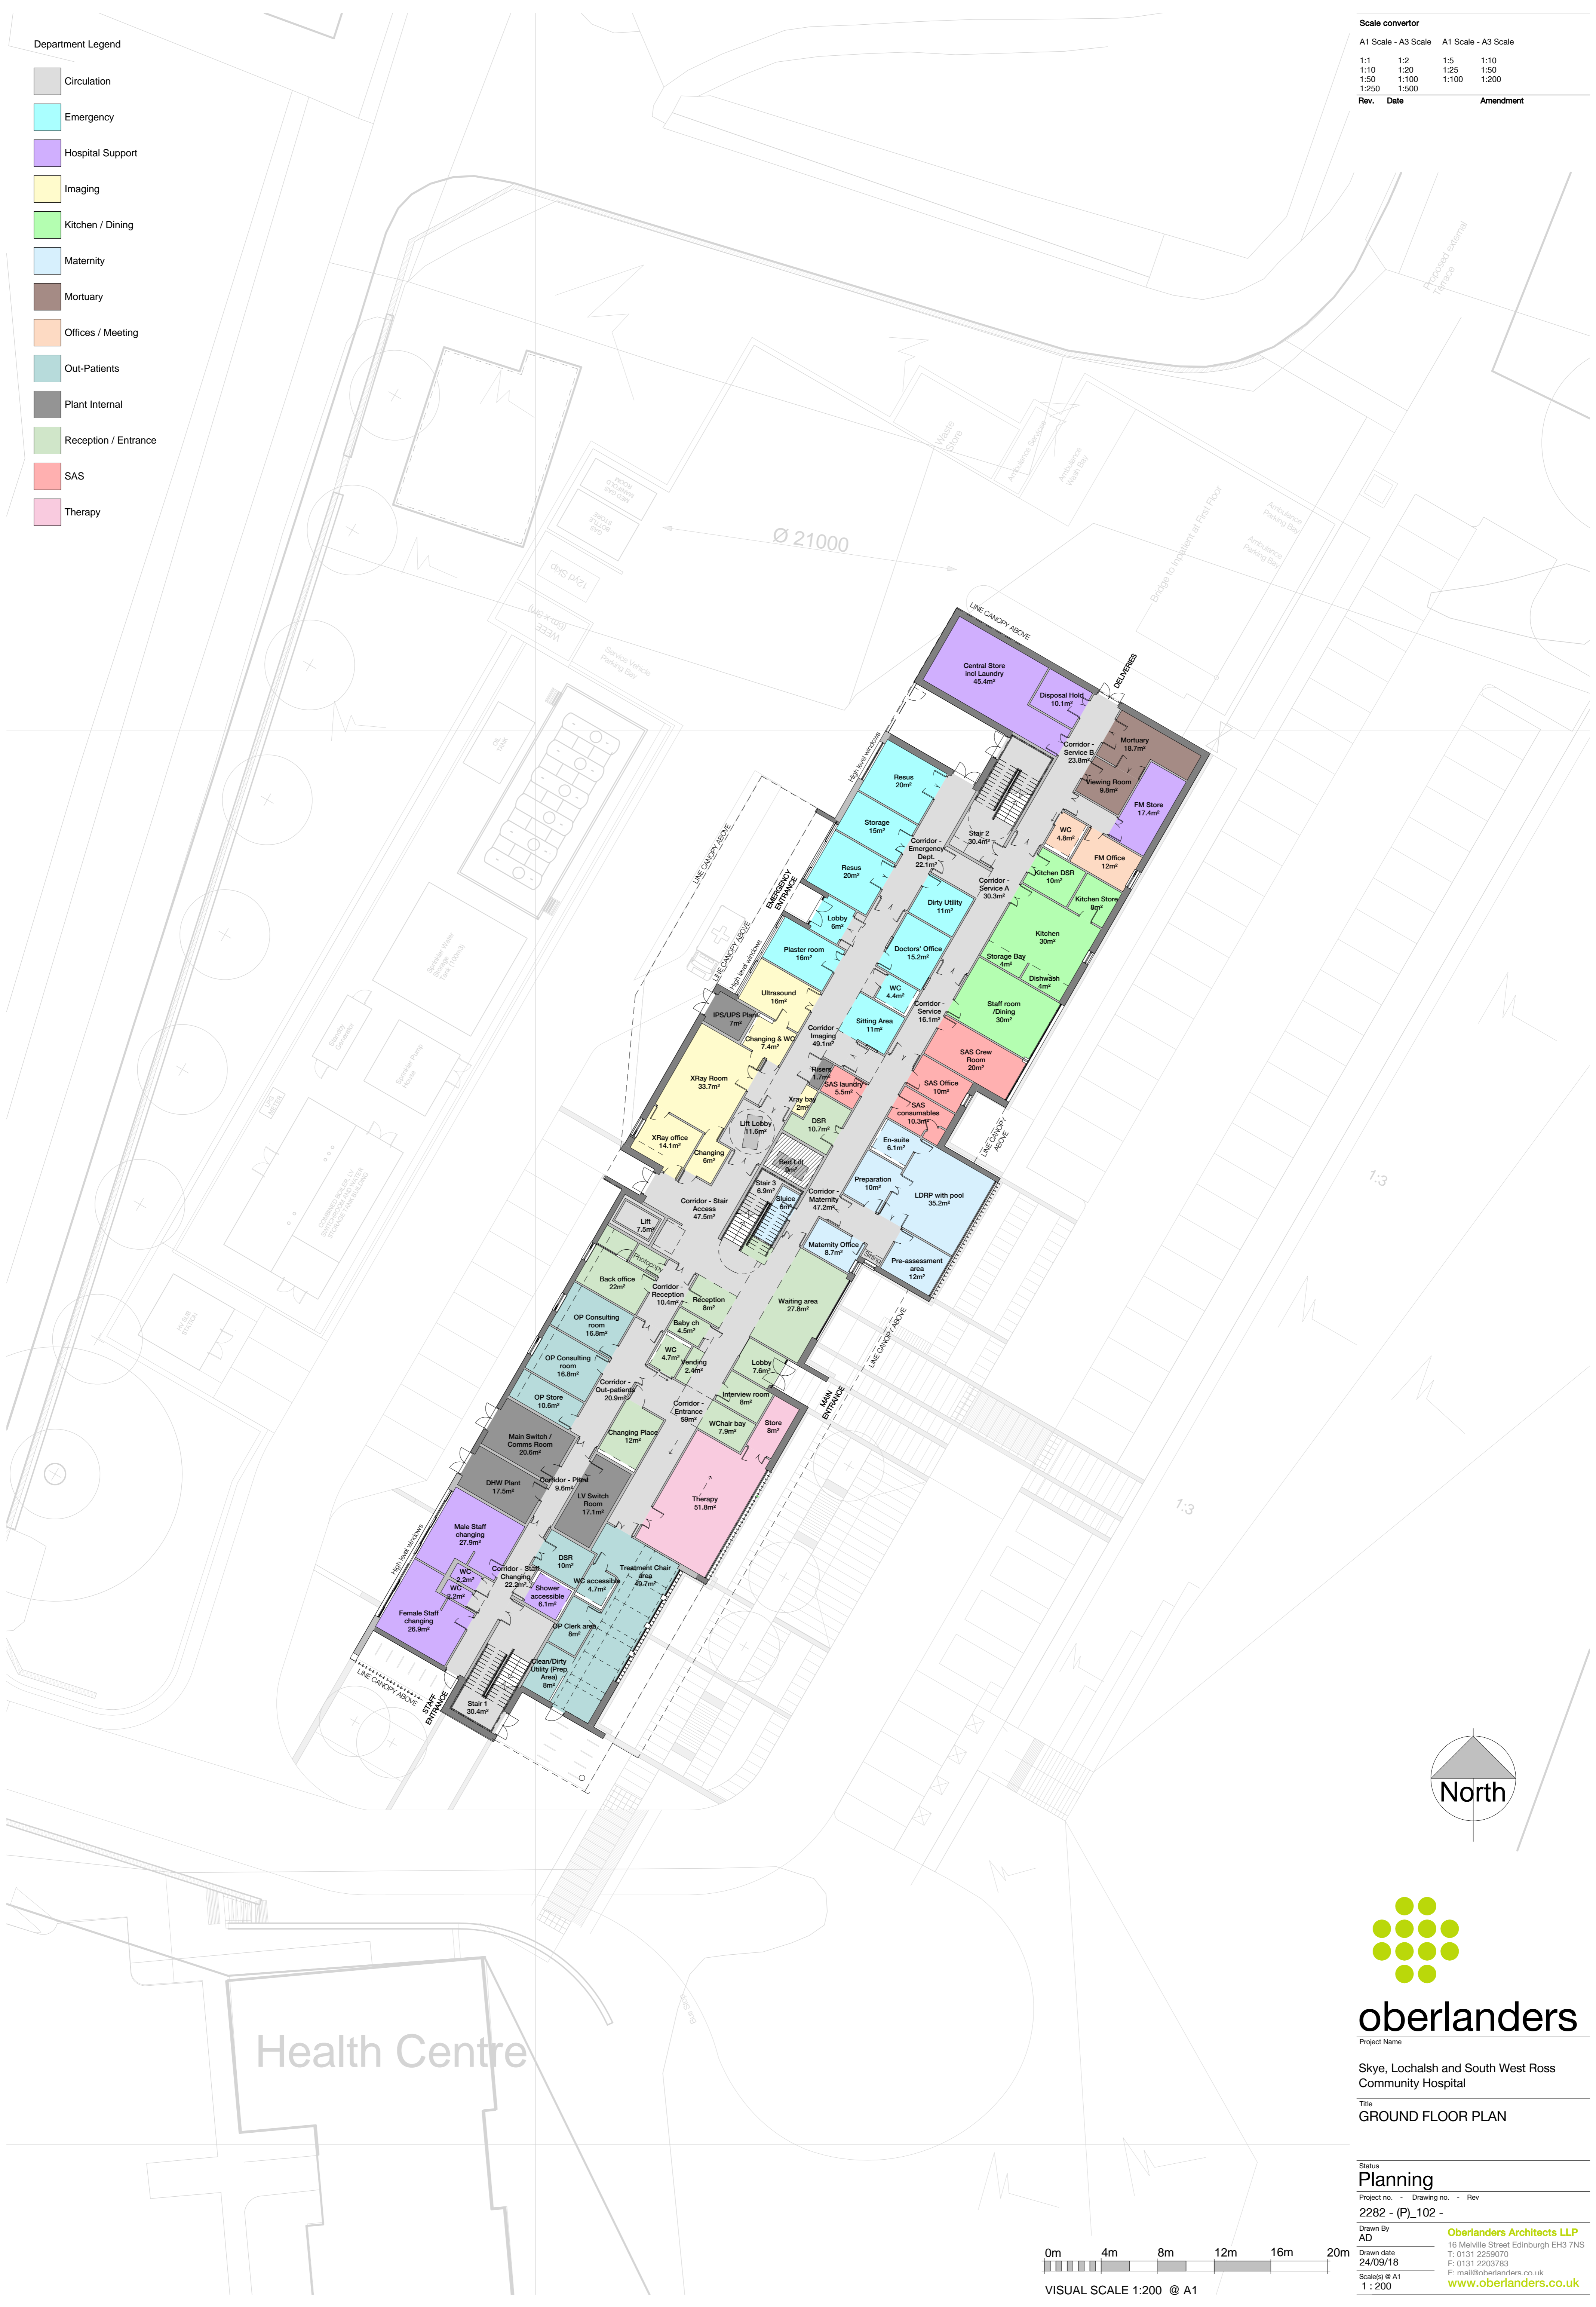

Health Centre

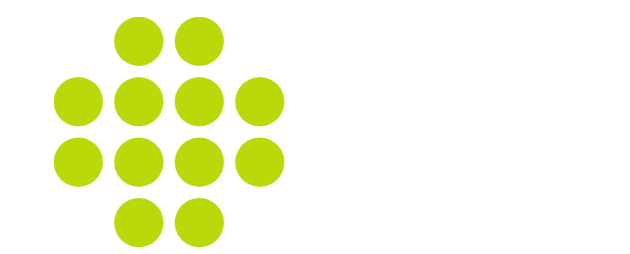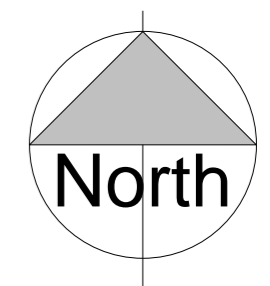

oberlanders
Project Name

Skye, Lochalsh and South West Ross
Community Hospital

Title
GROUND FLOOR PLAN

Status
Planning

Project no. - Drawing no. - Rev
2282 - (P)_102 -

Drawn By
AD

Drawn date
24/09/18

Scales @ A1
1 : 200

Oberlanders Architects LLP
16 Melville Street Edinburgh EH3 7NS
T: 0131 2259070
F: 0131 2503783
E: mail@oberlanders.co.uk
www.oberlanders.co.uk

