

Department Legend




- Circulation
- Hospital Support
- In-Patients
- Plant Internal

Scale converter

A1 Scale - A3 Scale A1 Scale - A3 Scale

1:1	1:2	1:5	1:10
1:10	1:20	1:25	1:50
1:50	1:100	1:100	1:200
1:250	1:500		

Rev. Date Amendment

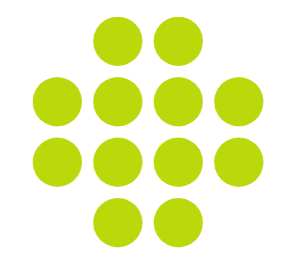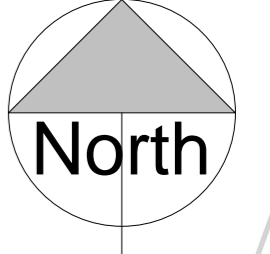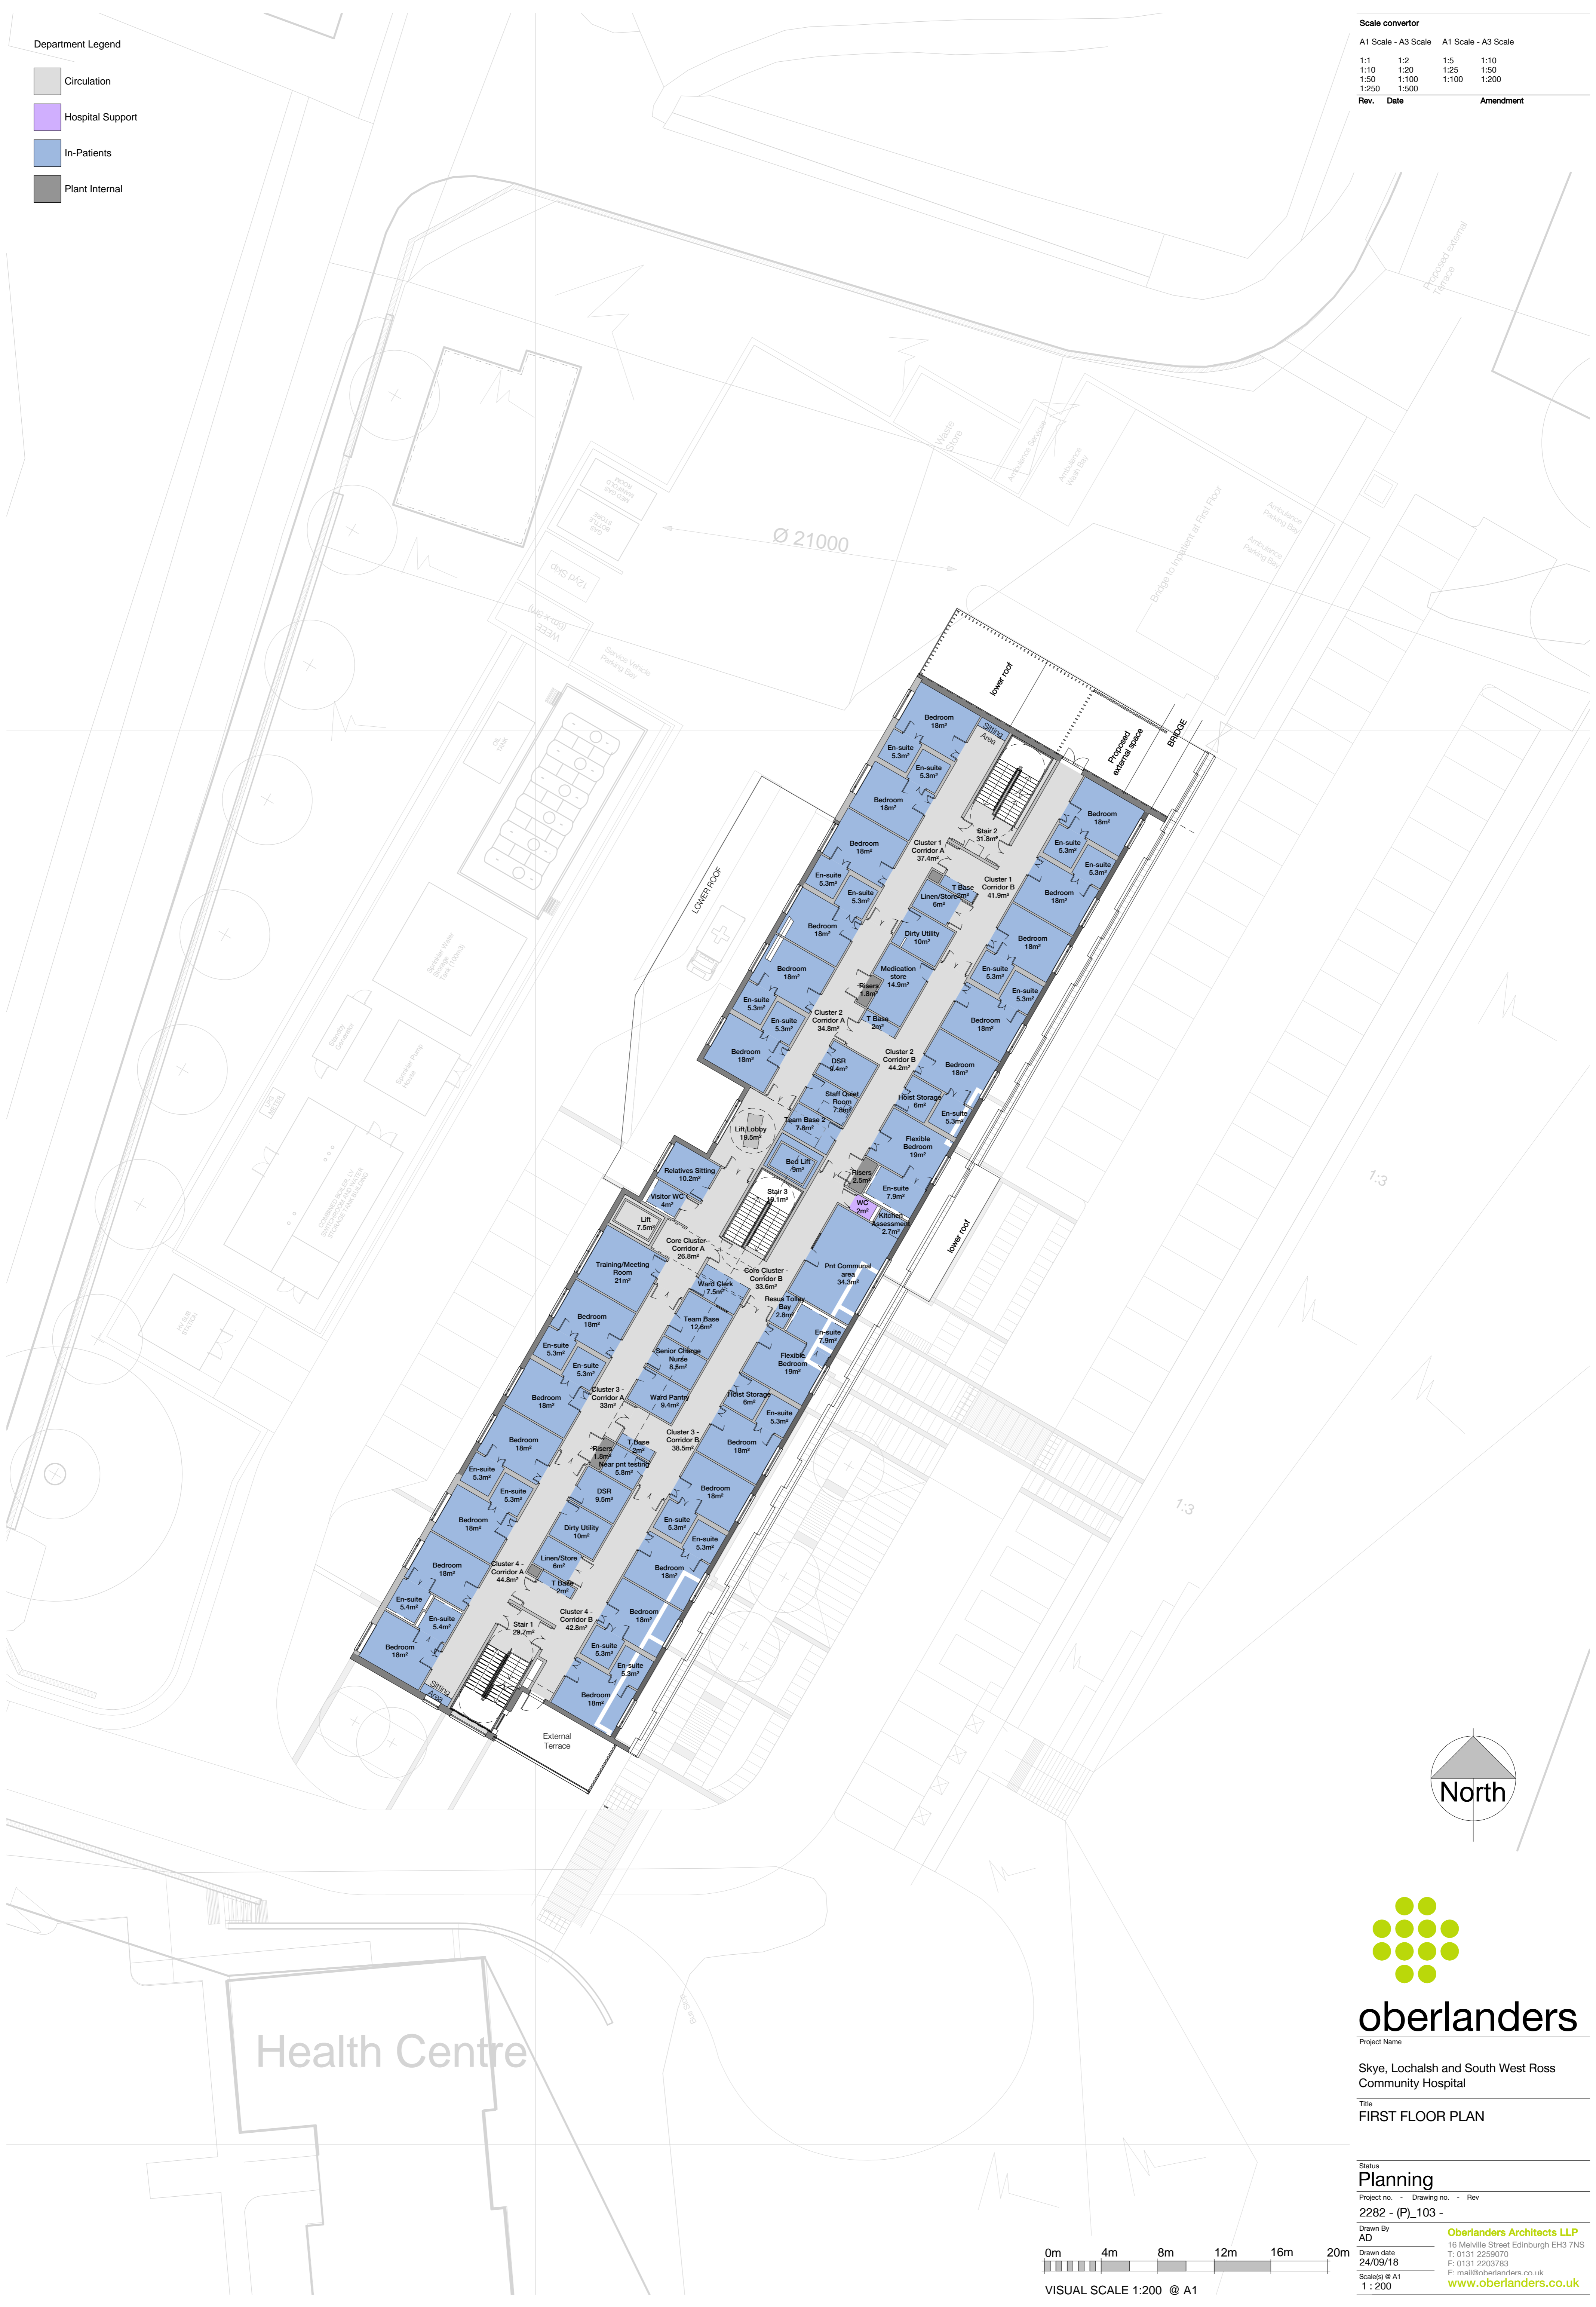

oberlanders

Project Name
Skye, Lochalsh and South West Ross
Community Hospital

Title
FIRST FLOOR PLAN

Status
Planning


Project no. - Drawing no. - Rev
2282 - (P)_103 -

Drawn By
AD

Drawn date
24/09/18

Scales @ A1
1 : 200

Oberlanders Architects LLP
16 Melville Street Edinburgh EH3 7NS
T: 0131 2259070
F: 0131 2503783
E: mail@oberlanders.co.uk
www.oberlanders.co.uk

 

VISUAL SCALE 1:200 @ A1